

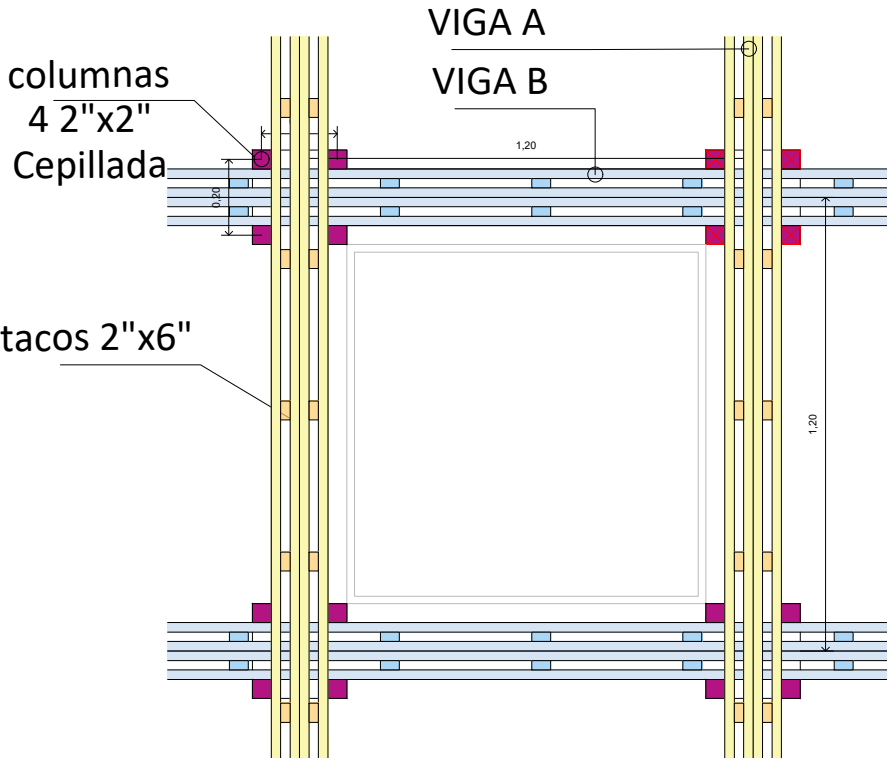
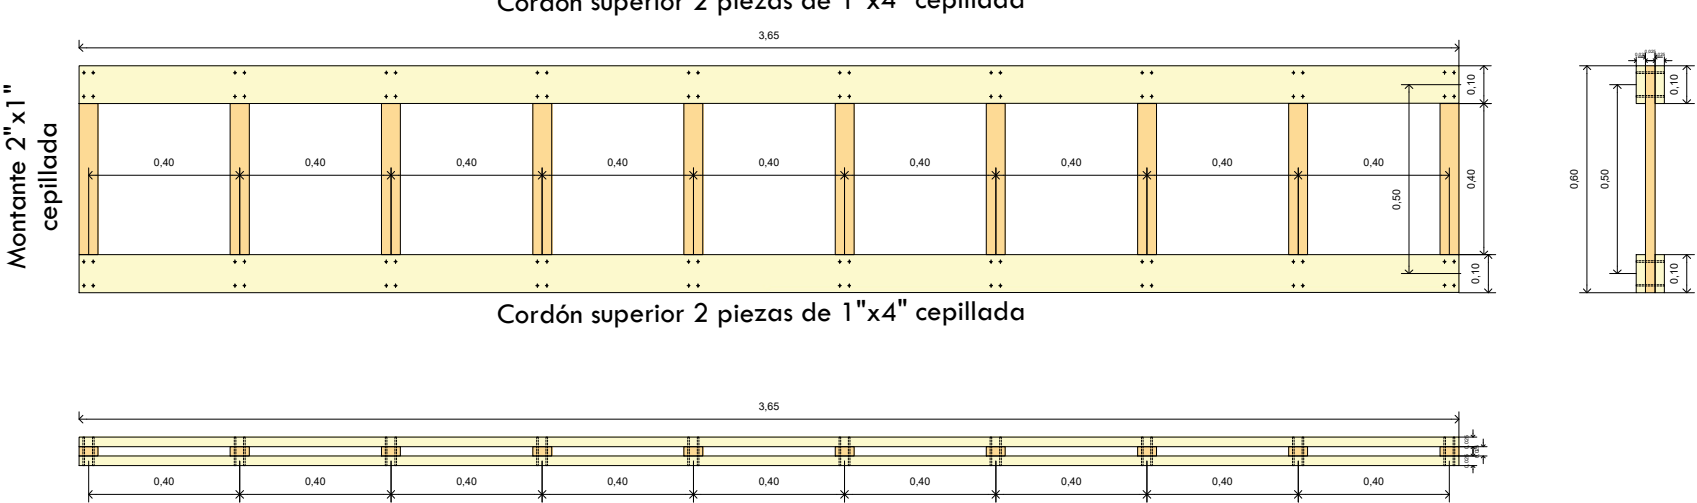


VIGA A

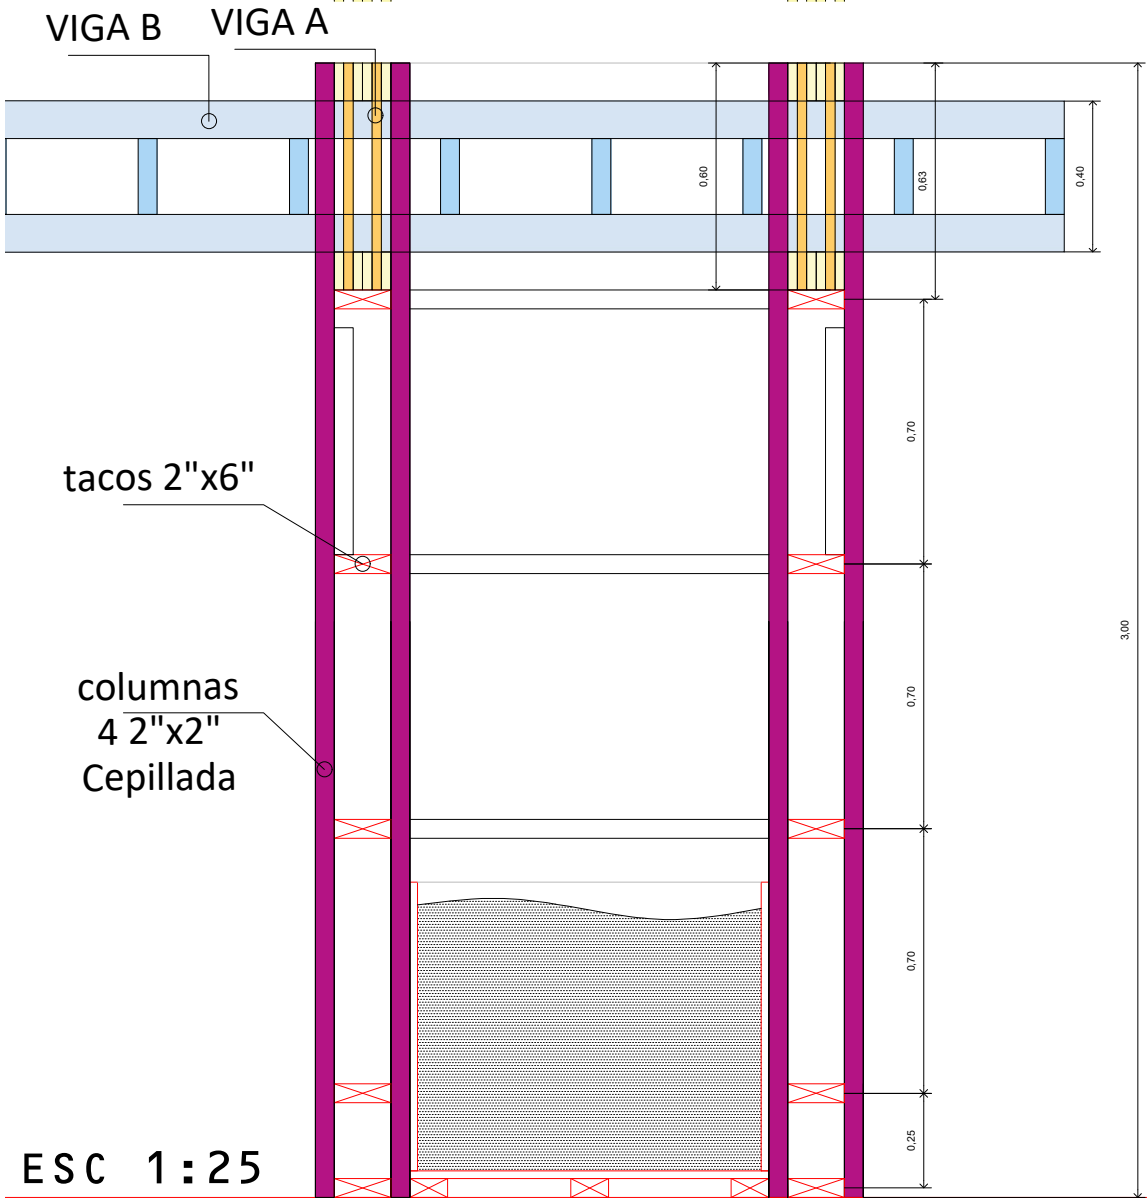

VIGA B

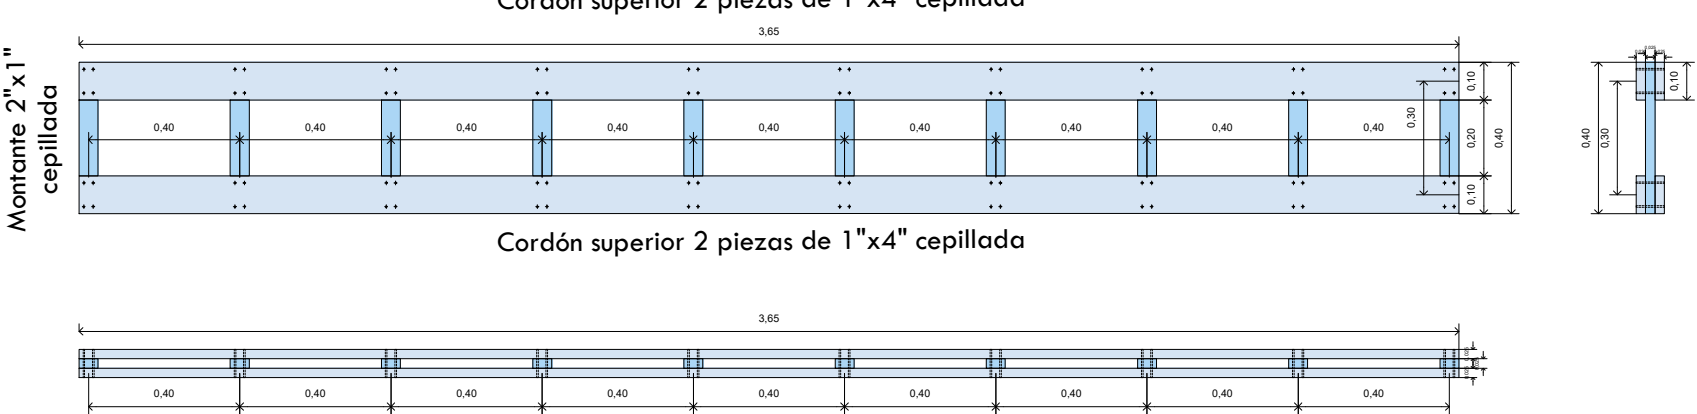

VIGAS A y B ESC 1:20

COMPONENTES	CANTIDAD U.	SECCIÓN	LONGITUD m.	LONG. TOTAL m. (u)	LONG. TOTAL TOTAL m.
VIGA Alta	16				
Cordones	4	1" x 4"	3,65	14,6	233,6
Montantes	10	1" x 2"	0,6	6	96
VIGA Baja	24				
Cordones	4	1" x 4"	3,65	14,6	350,4
Montantes	10	1" x 2"	0,4	4	96
COLUMNA	4				
Patas	16	2" x 2"	3,6	57,6	230,4
Tacos	20	2" x 6"	1,25	25	100
Base Cajón	3	2" x 4"	0,95	2,85	11,4
COSTILLAS	24				
Vertical	2	1" x 4"	2,4	4,8	115,2
Tacos	4	2" x 4"	0,075	0,3	7,2
CAJON	4	Fenólico 18mm			
Pared + Piso		3 PLACAS			12 PLACAS

1" x 2"	1" x 4"	2" x 2"	2" x 4"	2" x 6"	SUPONIENDO
192	699,2	230,4	18,6	100	
52,6	191,6	63,1	5,1	27,4	3,65
42,7	155,4	51,2	4,1	22,2	4,5

APOYOS ESC 1:25